



EXISTING




EXISTING






VIEW A

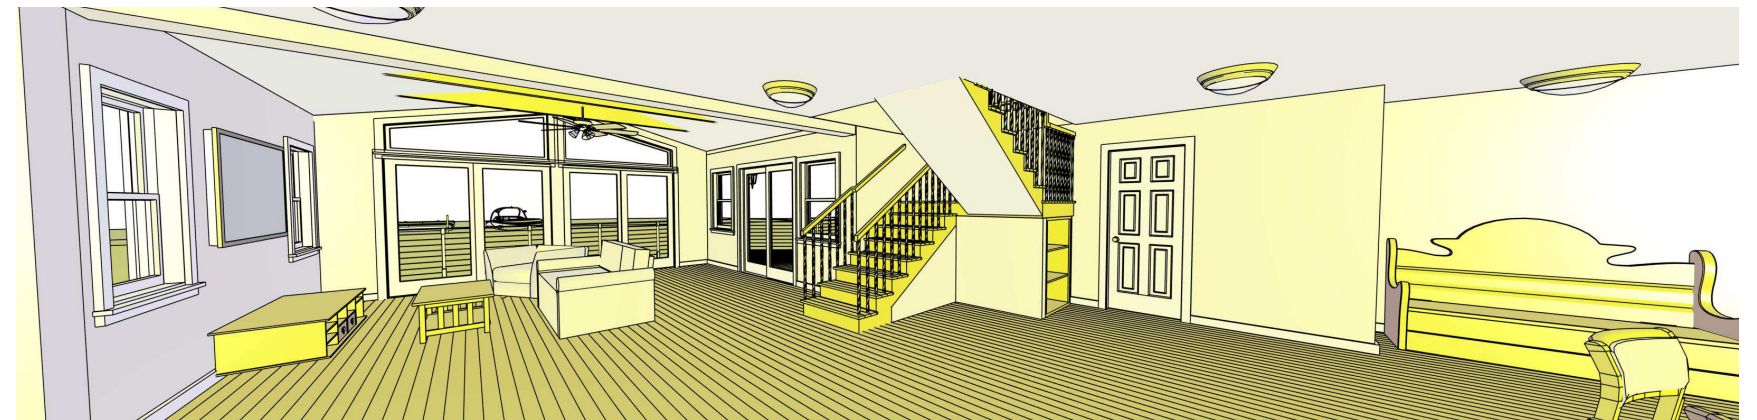


VIEW B


PROPOSED 1st FLOOR VIEWS

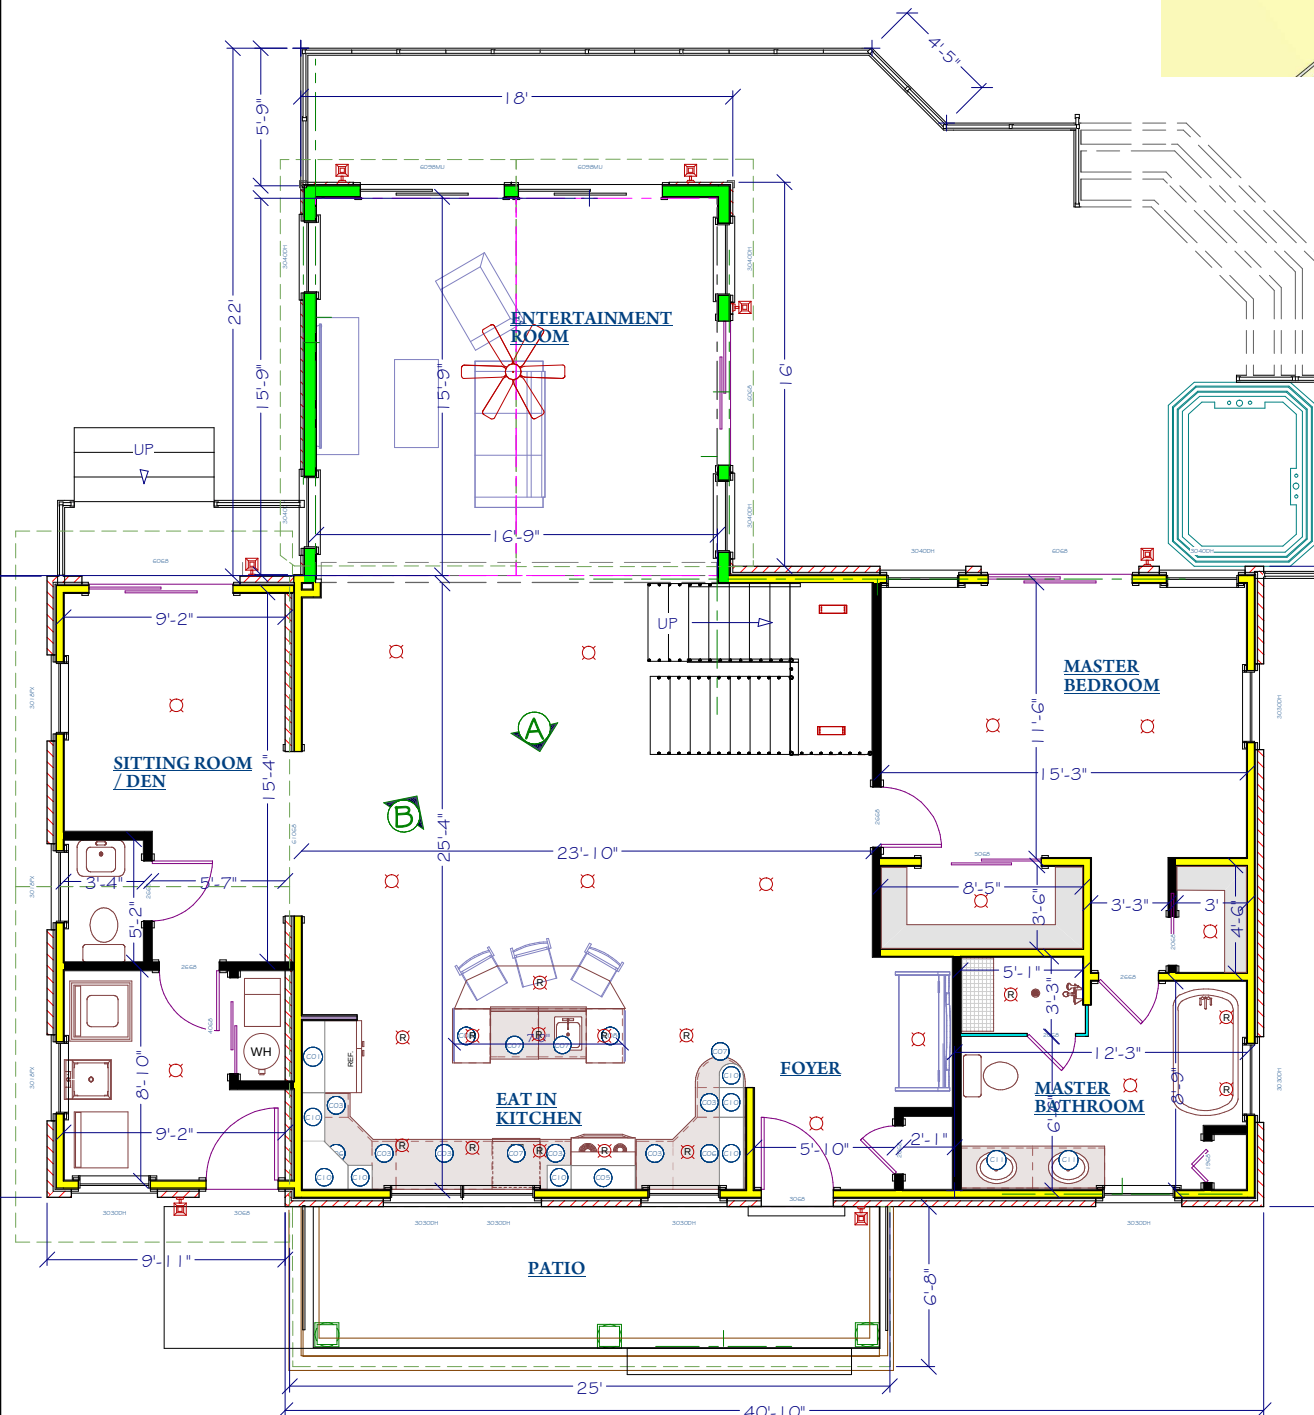

PROPOSED 1st FLOOR

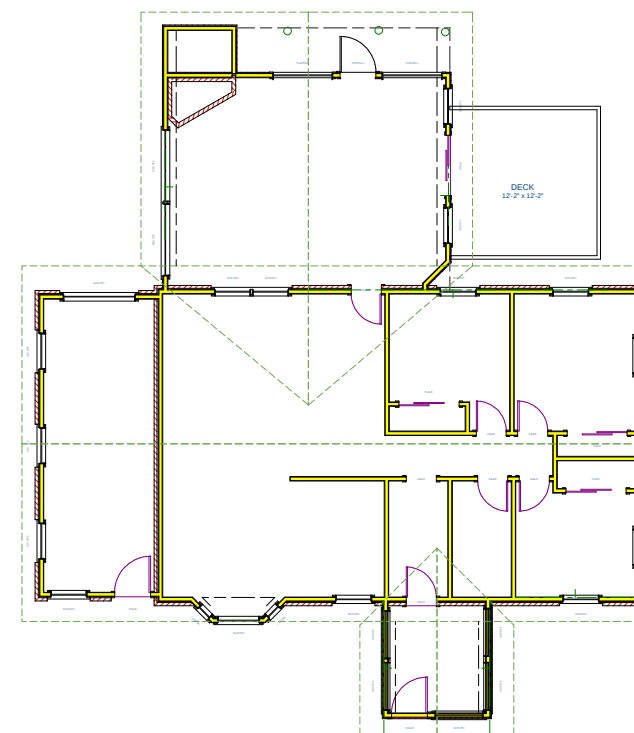

EXISTING 1st FLOOR

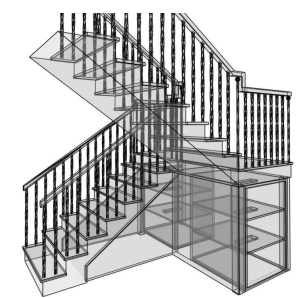



VIEW C



VIEW D




VIEW E

PROPOSED 2nd FLOOR VIEWS



VIEW E

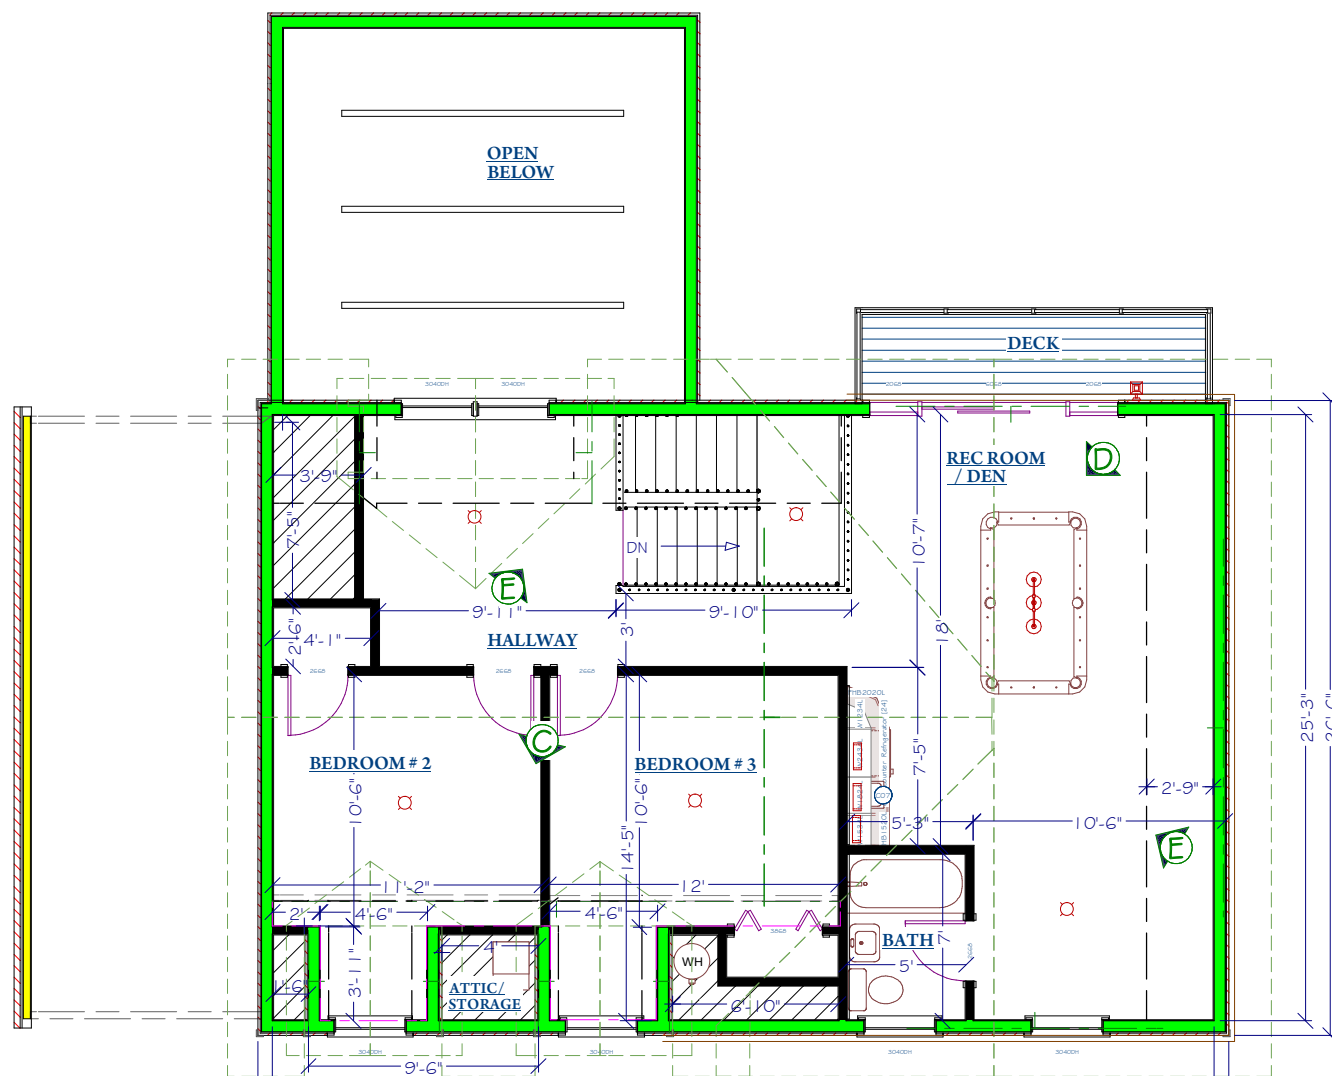

PROPOSED 2nd FLOOR

SHEET:

A-3

OF:

5

DATE:

10/28/2013

SCALE:

AS NOTED

REVISIONS:

**Interior Alterations and
Addition To Existing House**

**DeAngelis Residence
565 South Oak Place
Annapolis, MD. 21409**



Remodelers/Designers

MHIC #214
©2012

**678 Ritchie Hwy
Severna Park, MD 21146
410-647-1185 Office 410-544-5269 Fax**



PROPOSED REAR
(STREET SIDE)



PROPOSED LEFT



EXISTING REAR
(STREET SIDE)



EXISTING LEFT




PROPOSED SECTION VIEW






PROPOSED FRONT
(WATER SIDE)

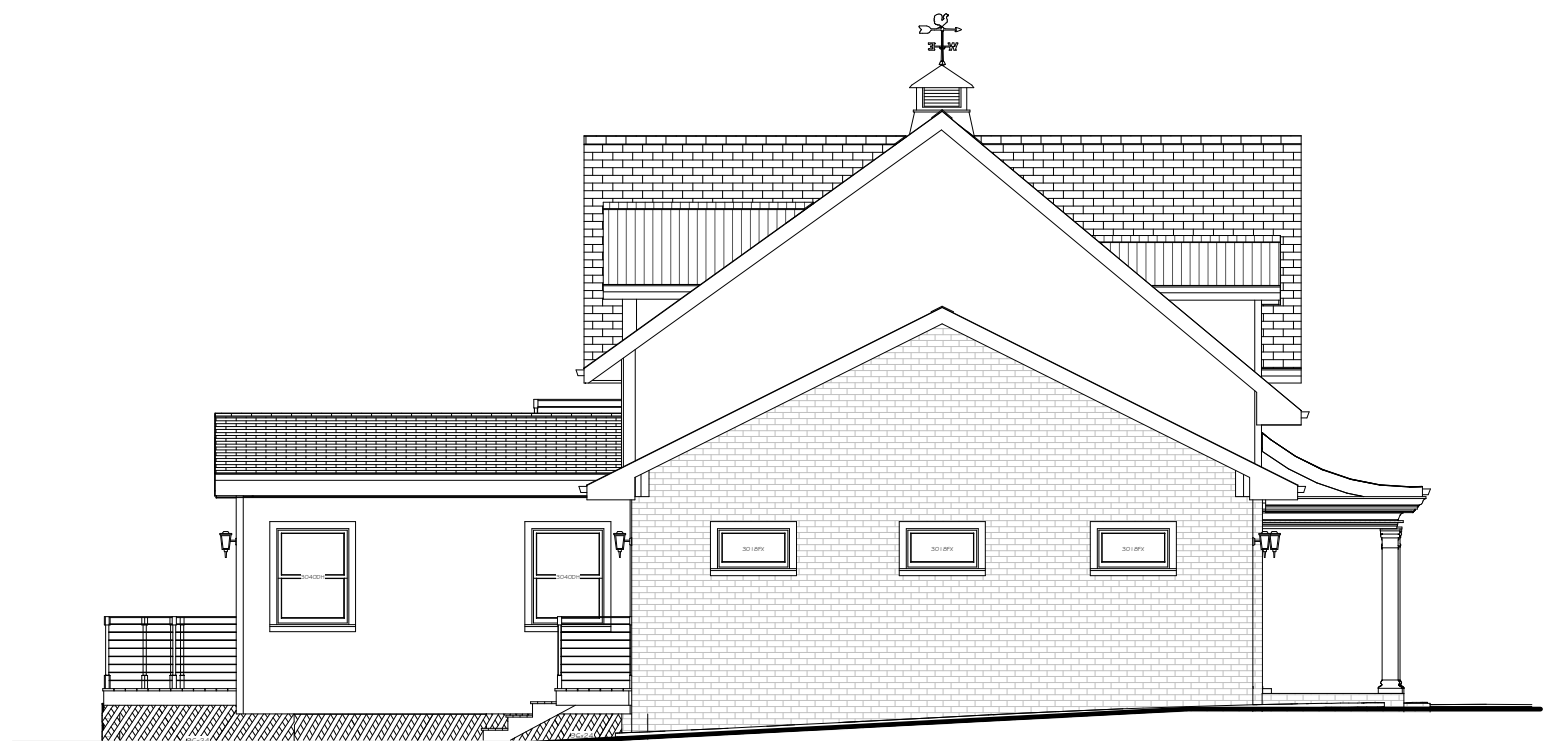

PROPOSED RIGHT

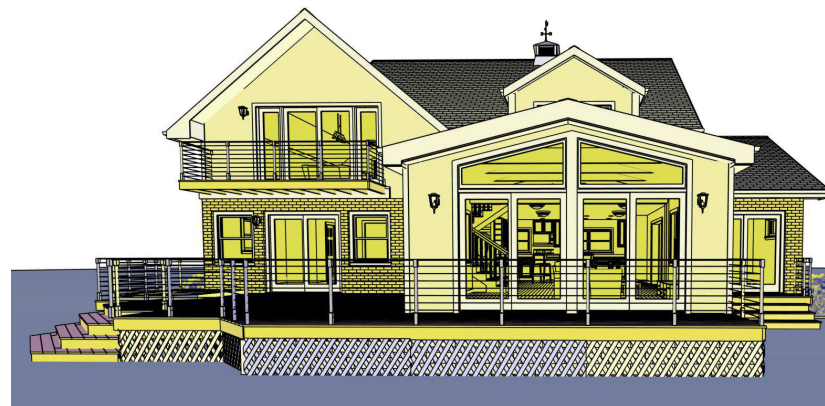

EXISTING FRONT
(WATER SIDE)



PROPOSED SECTION VIEW



EXISTING RIGHT

SHEET:

A-5

OF:

5

DATE:

10/28/2013

SCALE:

AS NOTED

REVISIONS:

Interior Alterations and
Addition To Existing House

DeAngelis Residence
565 South Oak Place
Annapolis, MD. 21409



Remodelers/Designers

MHIC #214
©2012

678 Ritchie Hwy
Severna Park, MD 21146

410-647-1185 Office 410-544-5269 Fax